


**KEY**

- NEW GROUNDWORKS
- SITE BOUNDARY

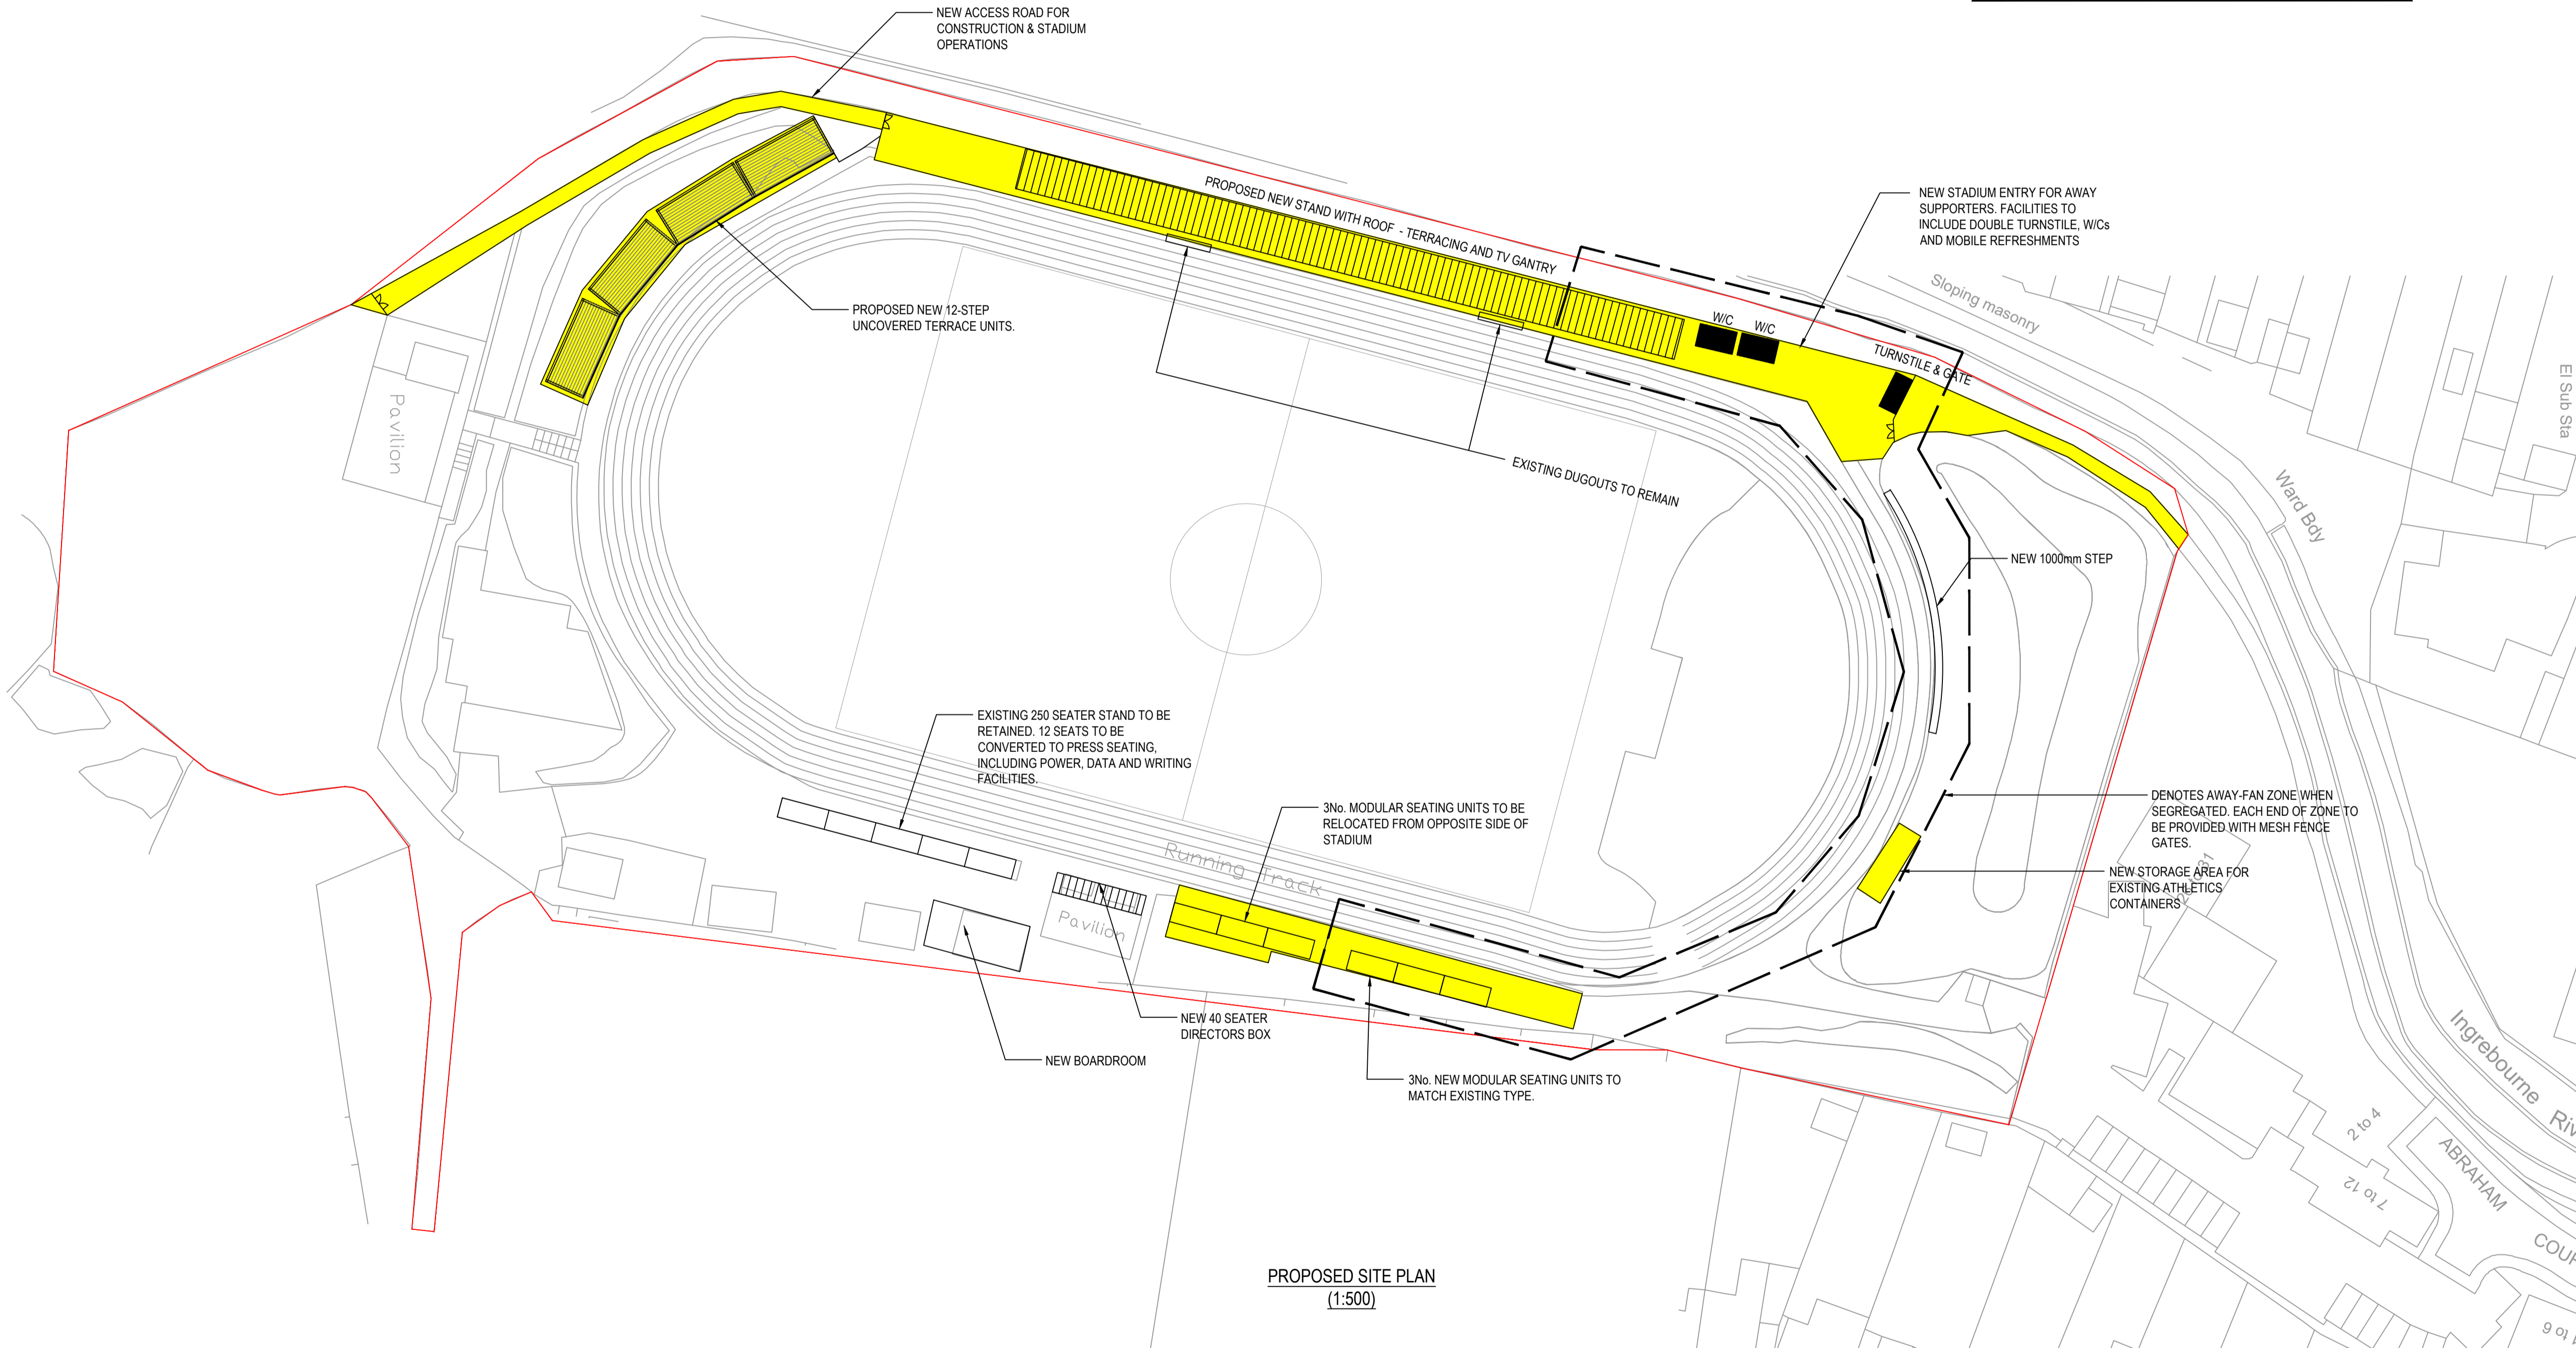

PROPOSED SITE PLAN  
(1:500)

Rev	Desc	Description	Dwn	Chkd	Date

**FOR APPROVAL**

Project  
**HORNCHURCH FOOTBALL CLUB,  
THE STADIUM, BRIDGE AVENUE,  
UPMINSTER.**

Title  
**PROPOSED SITE PLAN.**

Client  
**HORNCHURCH FC**

Architect  
**N/A**

Project No.	Drawn By	Date	Checked	Scale
HFC	JN	15.03.26	JN	1:500

Acad Model	Revision
N/A	P01
Drawing No. <b>HFC-PROPOSED SITE PLAN</b>	